


**EAST ELEVATION**  
**SCALE 1:100**

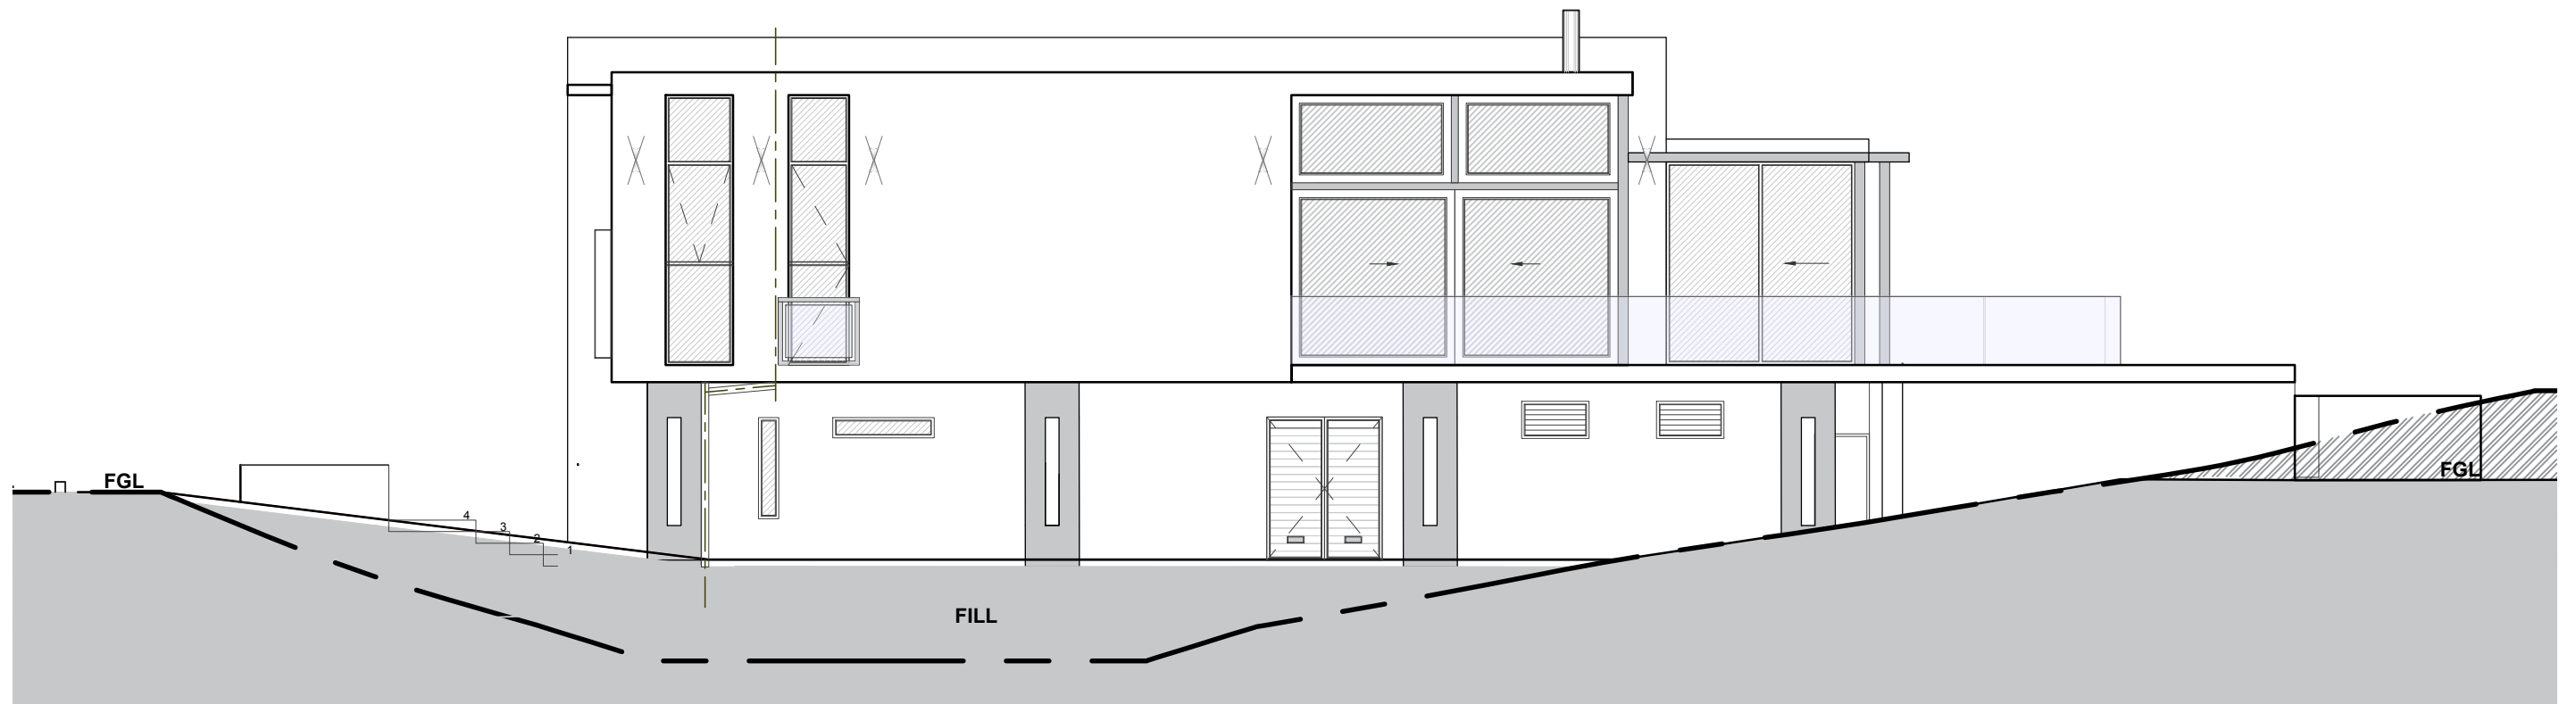

**WEST ELEVATION**  
**SCALE 1:100**