


NORTH ELEVATION
SCALE 1:100

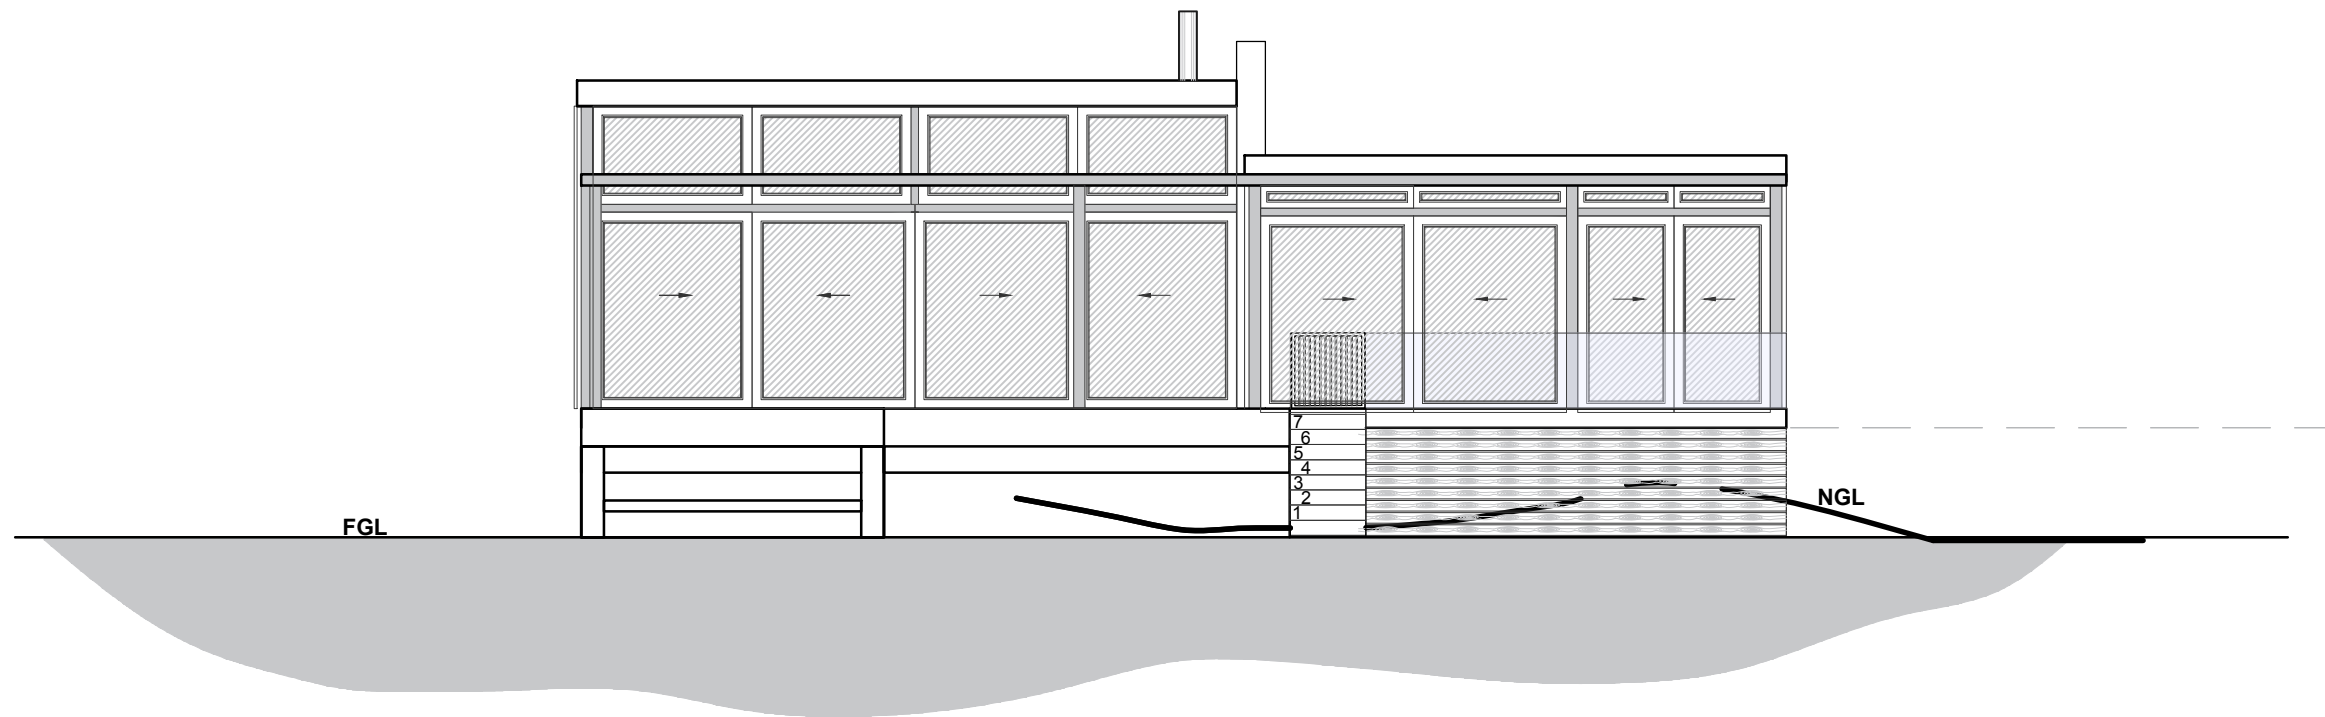

SOUTH ELEVATION
SCALE 1:100