



2 SECTION
Scale: 1:30

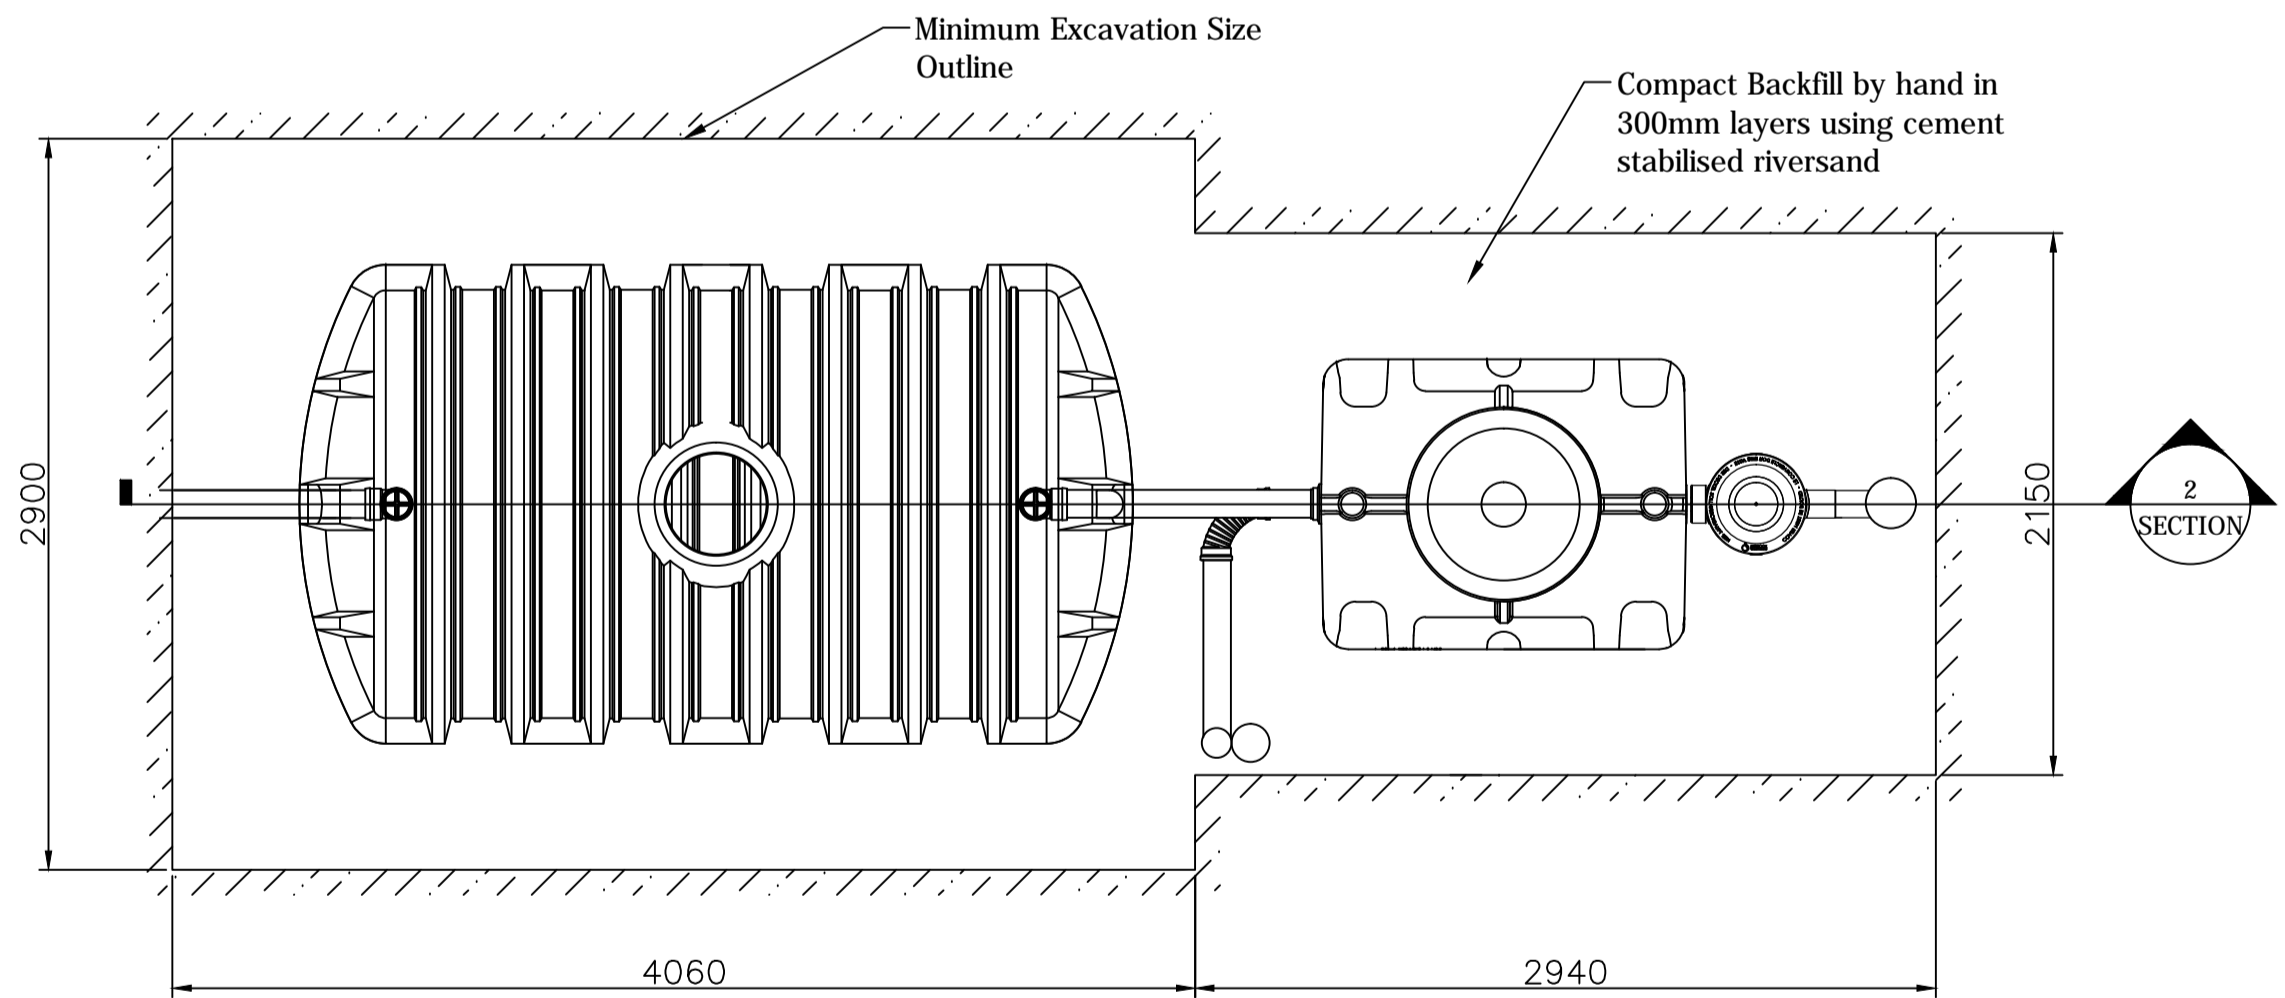

1 PLAN VIEW
Scale: 1:30

NOTES:

1. Excavation to extend 500 - 750mm beyond outside dimensions of all tanks to allow for working room
2. All pipes to be 110mm underground type uPVC unless otherwise specified
3. Dimensions marked with a * to be determined on site
4. Cement stabilised riversand backfill to be hand compacted in 300mm layers, while filling the inside of the tank with water

TITLE: 1x BIOROCK L WITH 1x 6kl PRIMARY TANK				 <i>water recycling • treatment • conservation</i>	
MATERIAL:		QTY: 1	REVISION 1		
WEIGHT:			DATE 2015/09/21		
DRAWN	NAME	SIGNATURE	DATE	A2	SCALE: 1:30
CHKD					
APPVD				SHEET 1 of 1	DWG NO. SL-BRL-002-1